



# FOR REFERENCE ONLY

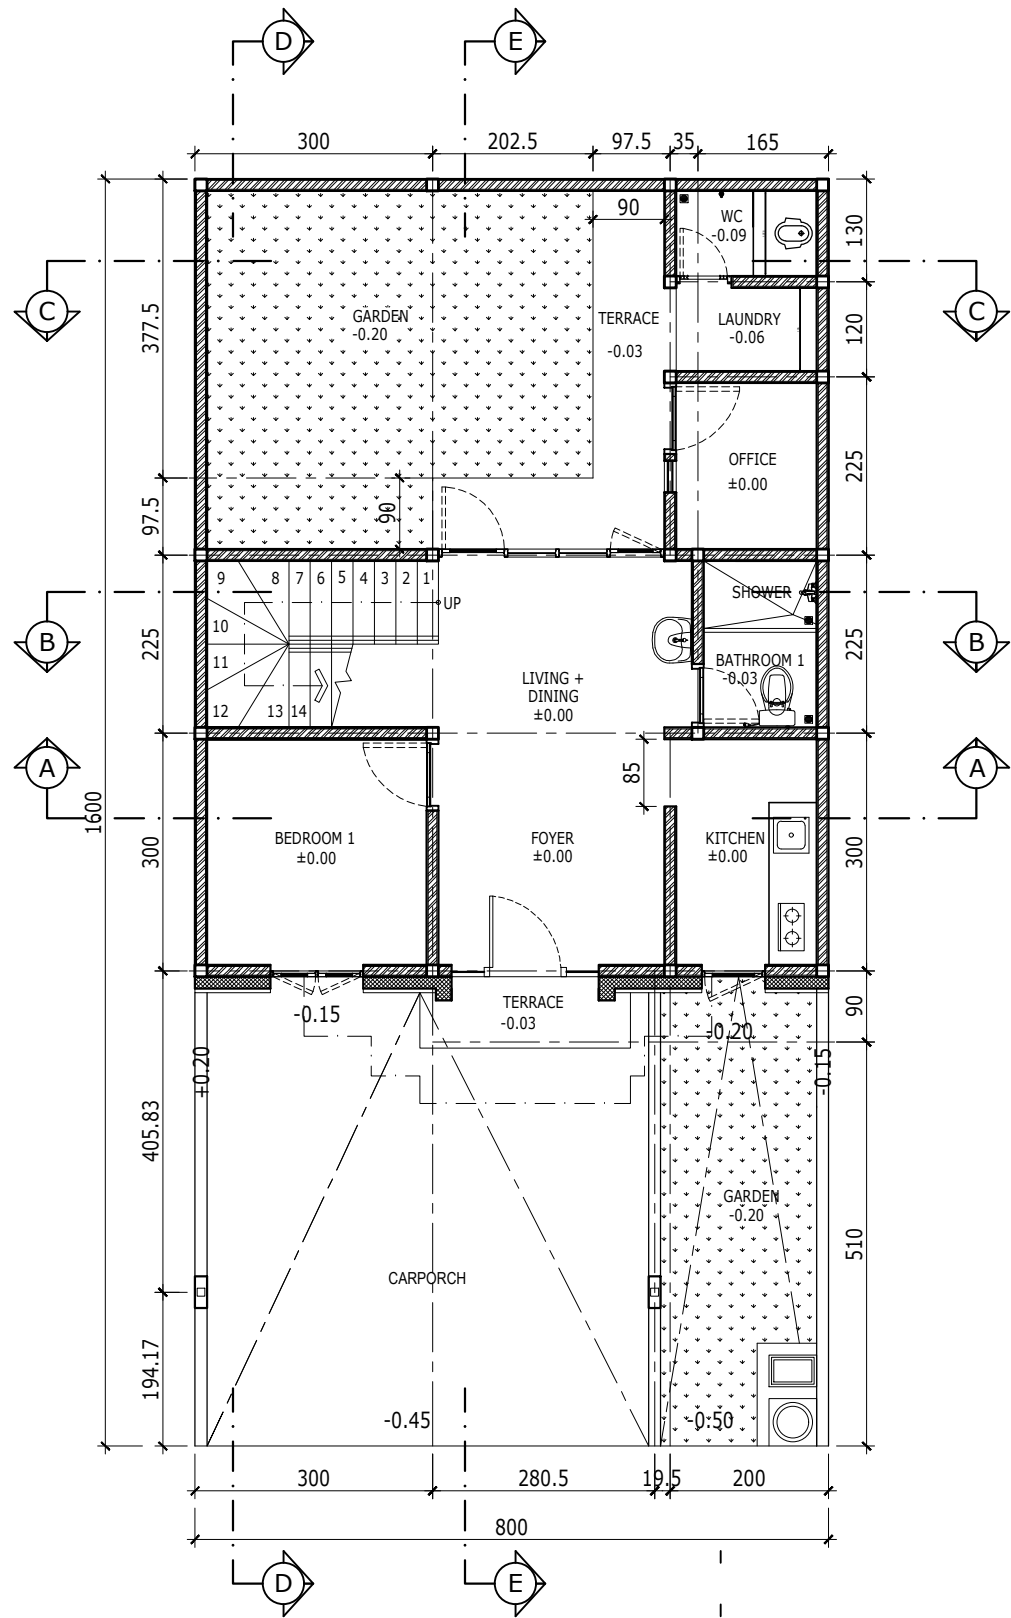

**FIRST FLOOR PLAN**  
SCALE 1 : 100

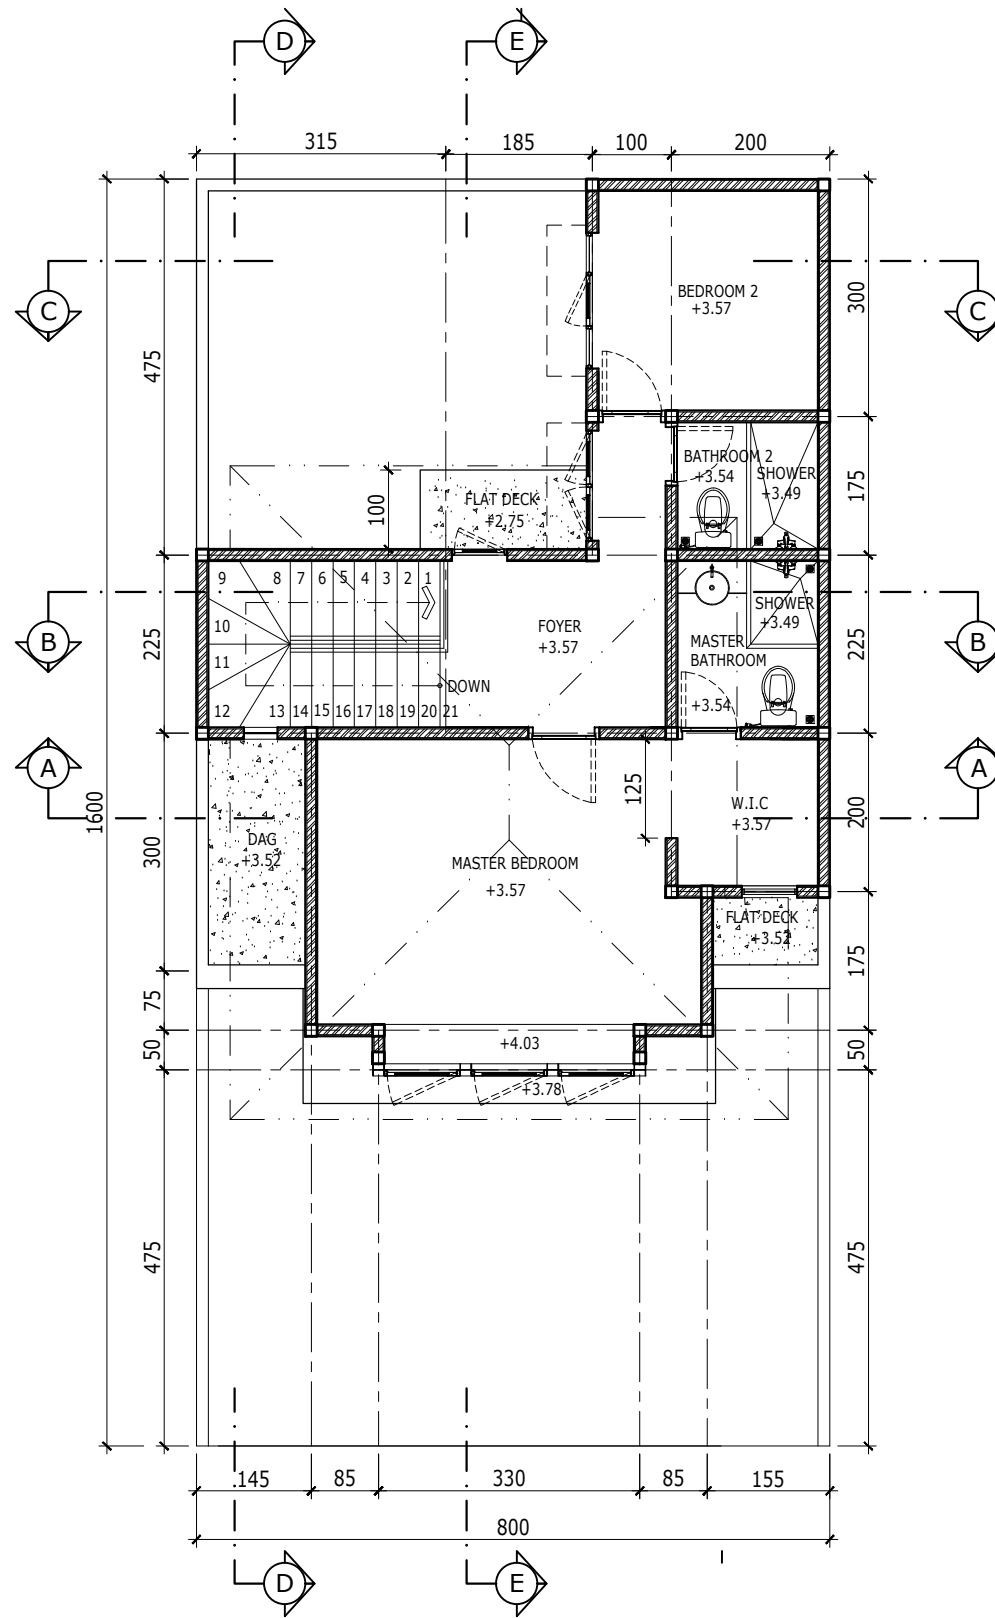

**SECOND FLOOR PLAN**  
SCALE 1 : 100

DATE :

NO. REVISION :

OWNER:

ARCHITECT:

STRUCTURAL ENGINEER:

ME CONSULTANT:

DRAWING TITLE


SCALE :

FLOOR PLANS


1:100

APPROVAL :

FOR REFERENCE ONLY

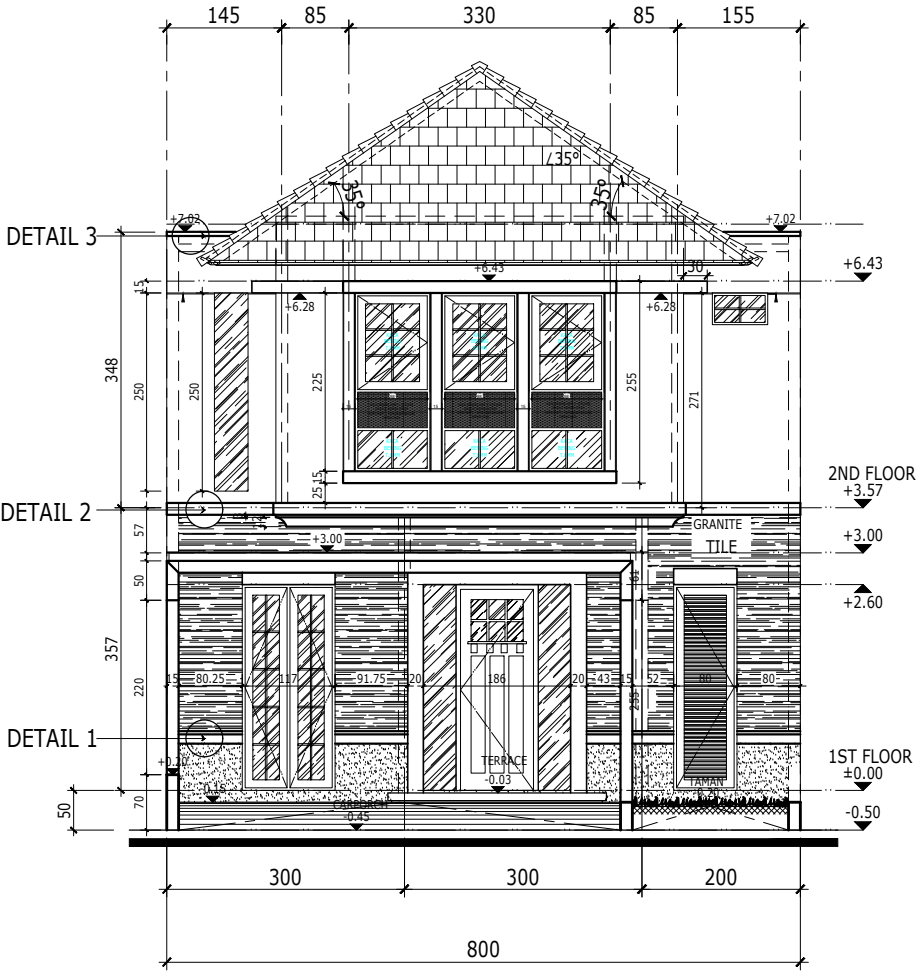


FRONT ELEVATION  
SCALE 1 : 100

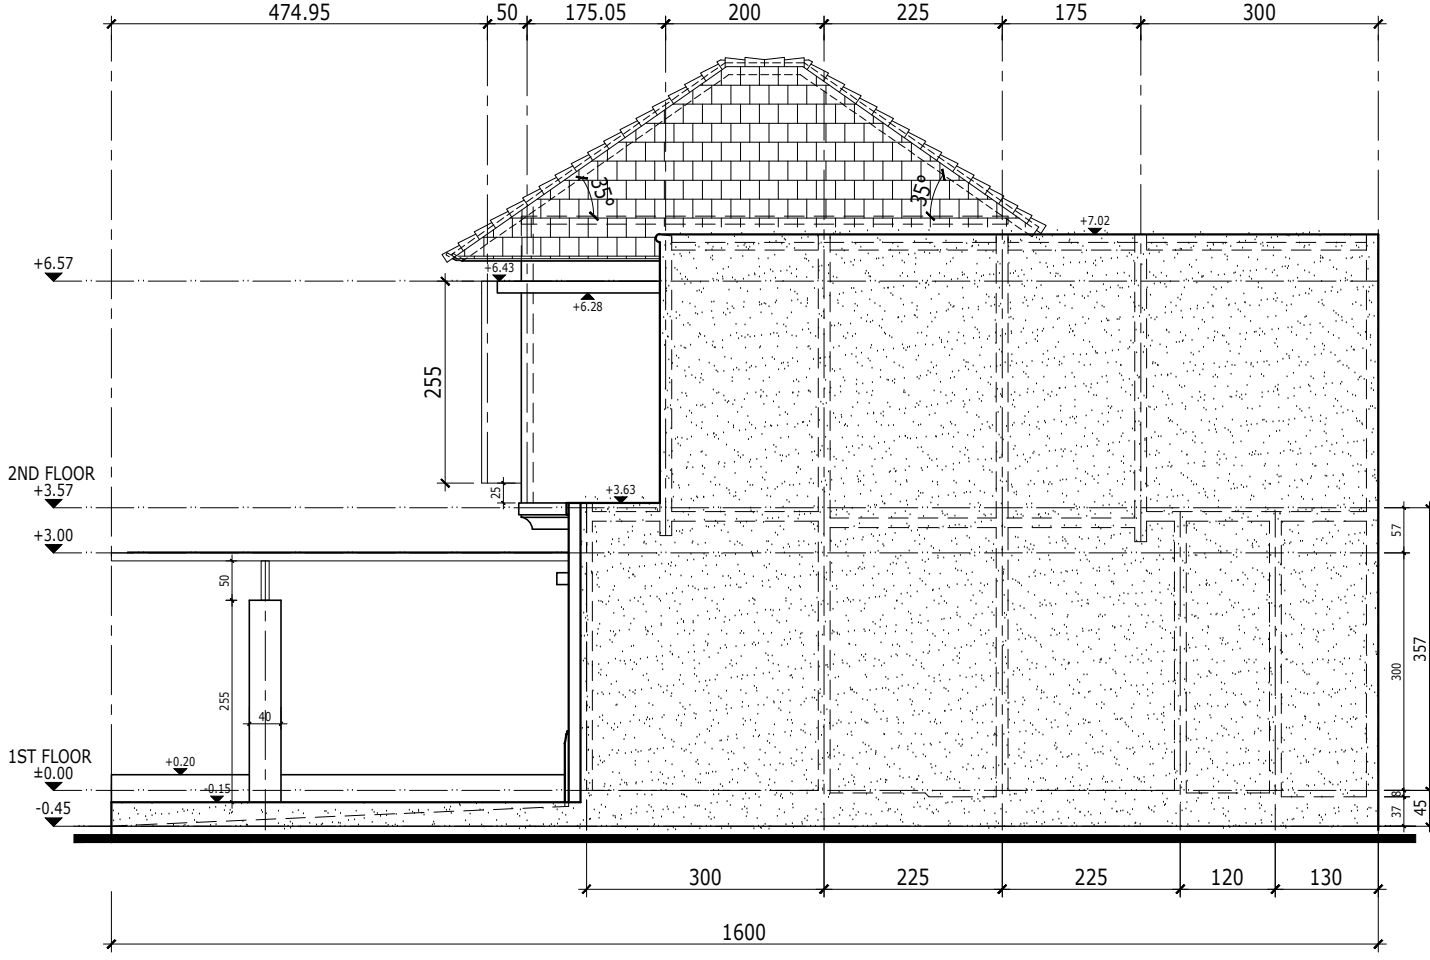


SIDE ELEVATION (RIGHT)  
SCALE 1 : 100


FOR REFERENCE ONLY

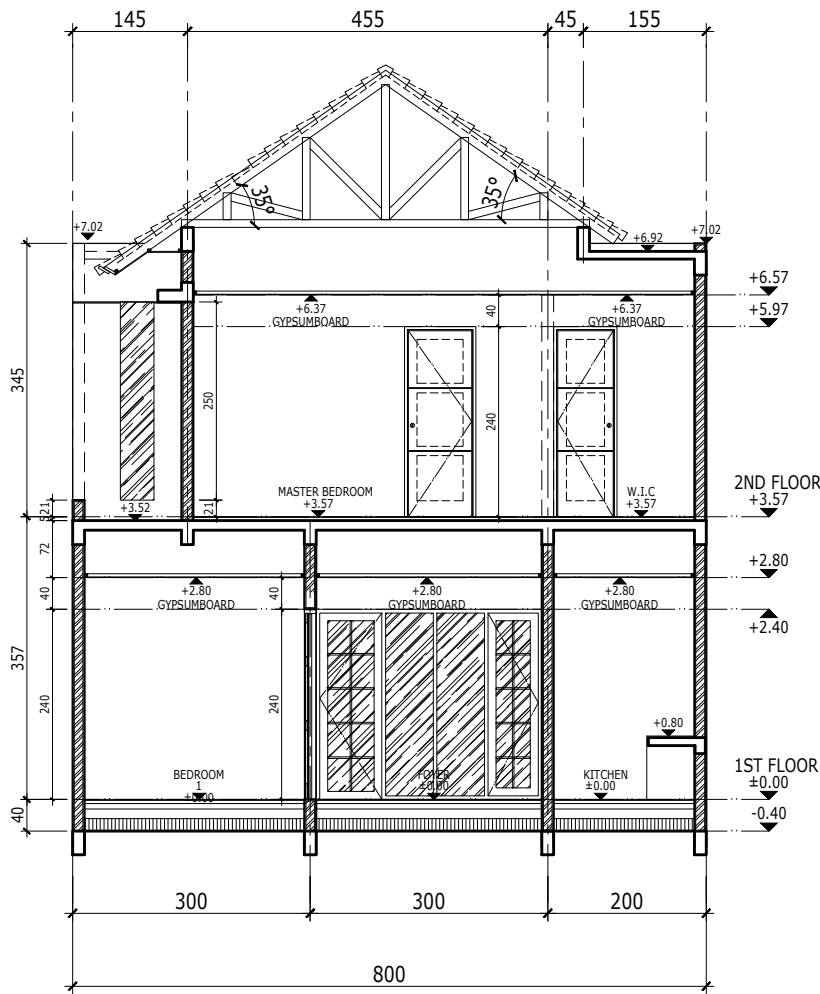

SECTION A - A  
SCALE 1 : 100

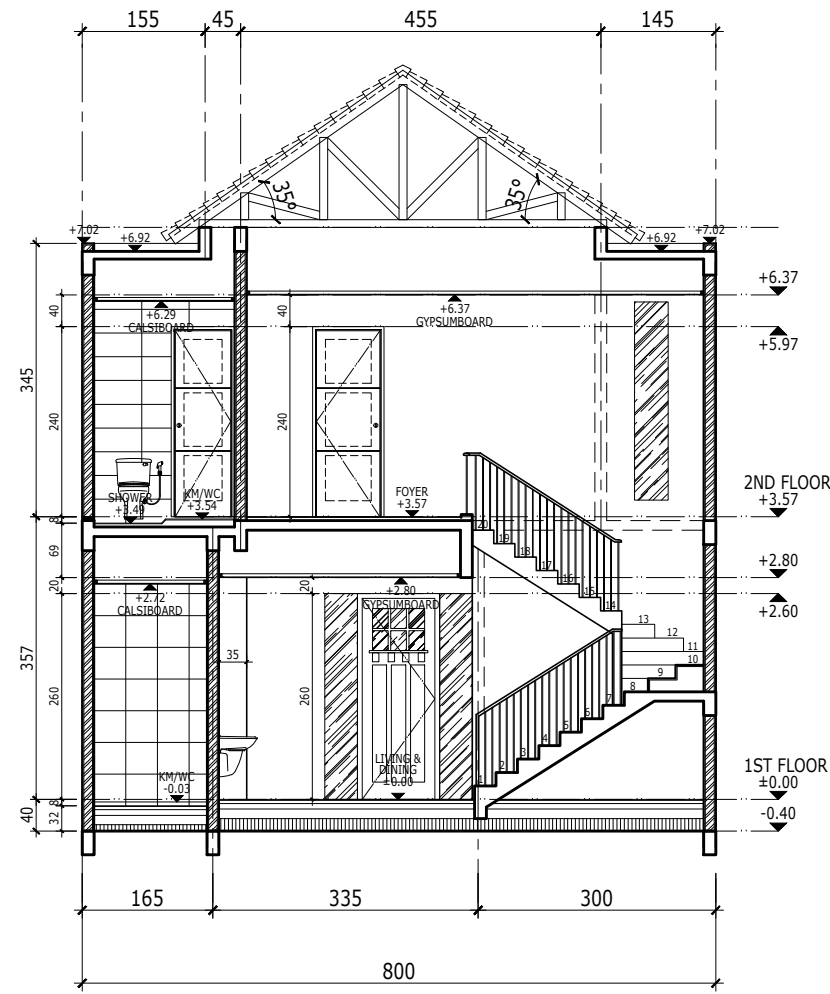


SECTION B - B  
SCALE 1 : 100

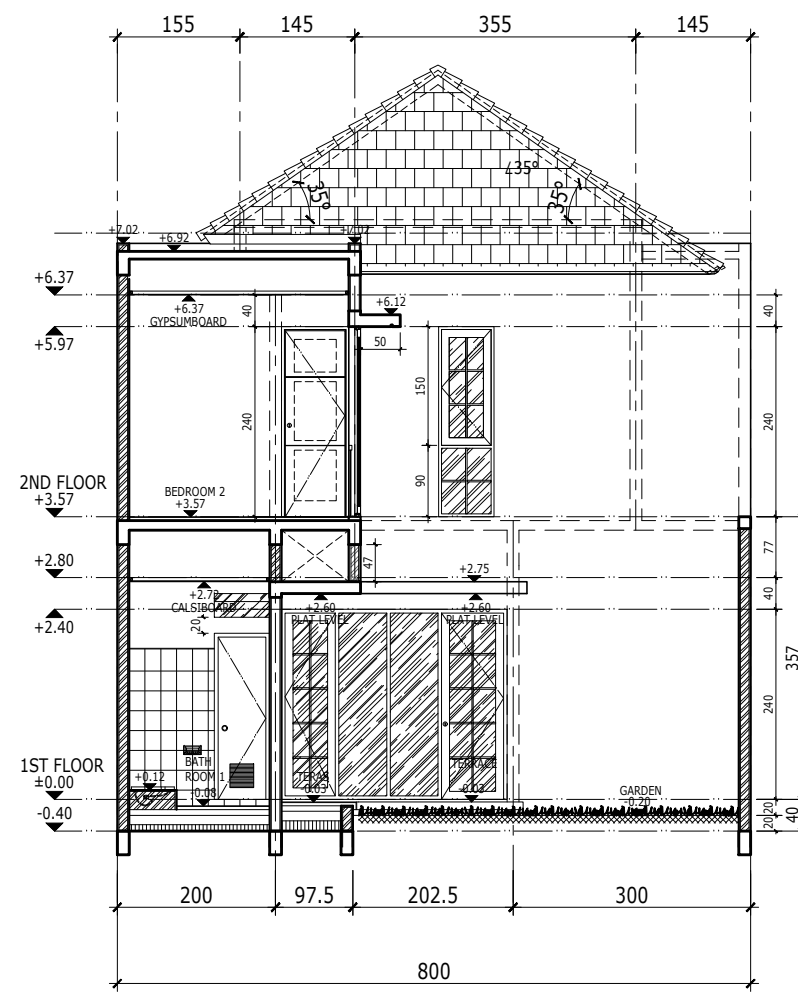

SECTION C - C  
SCALE 1 : 100

FOR REFERENCE ONLY

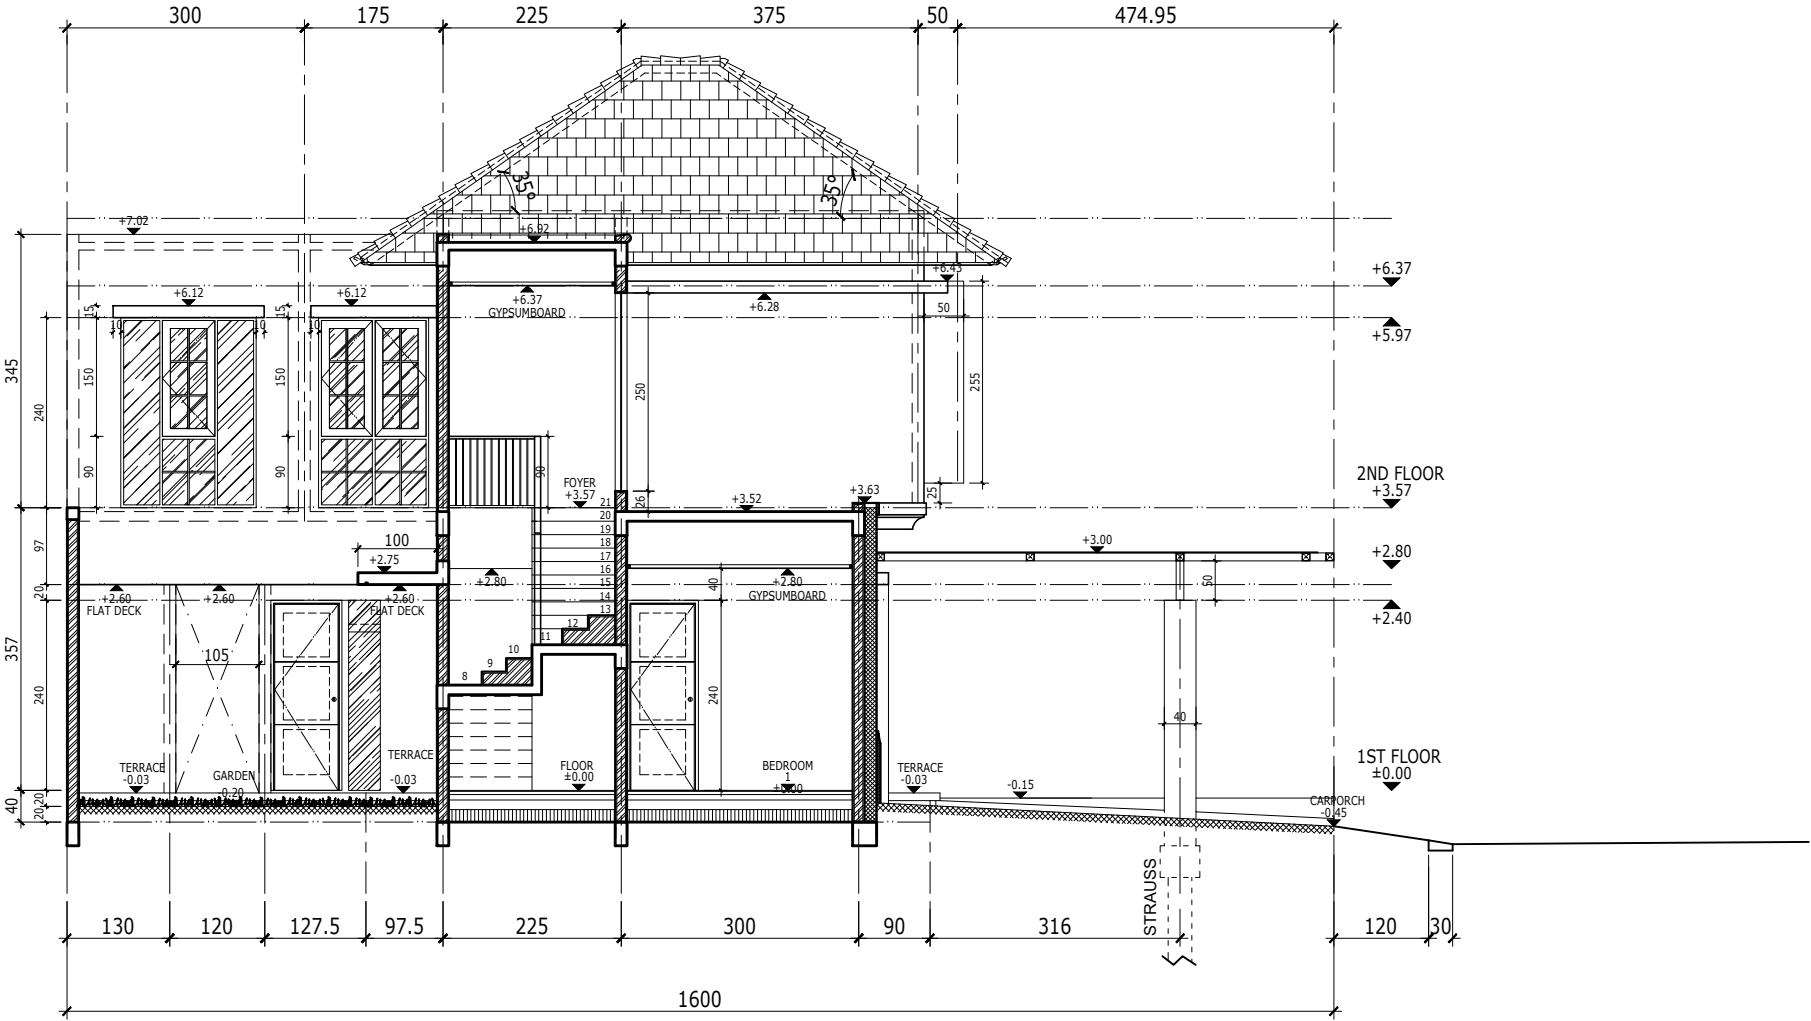

SECTION D - D

SCALE 1 : 100